

L.L. 438

STRICKLAND ESTATE

RONALD A. MARY ANN HORN

SHELIA PADGETT

DB 419-876

DB 473-646

DB 490-463


POB

N 89° 30' 00" E

1340.39

O.L.L.

L.L. 483

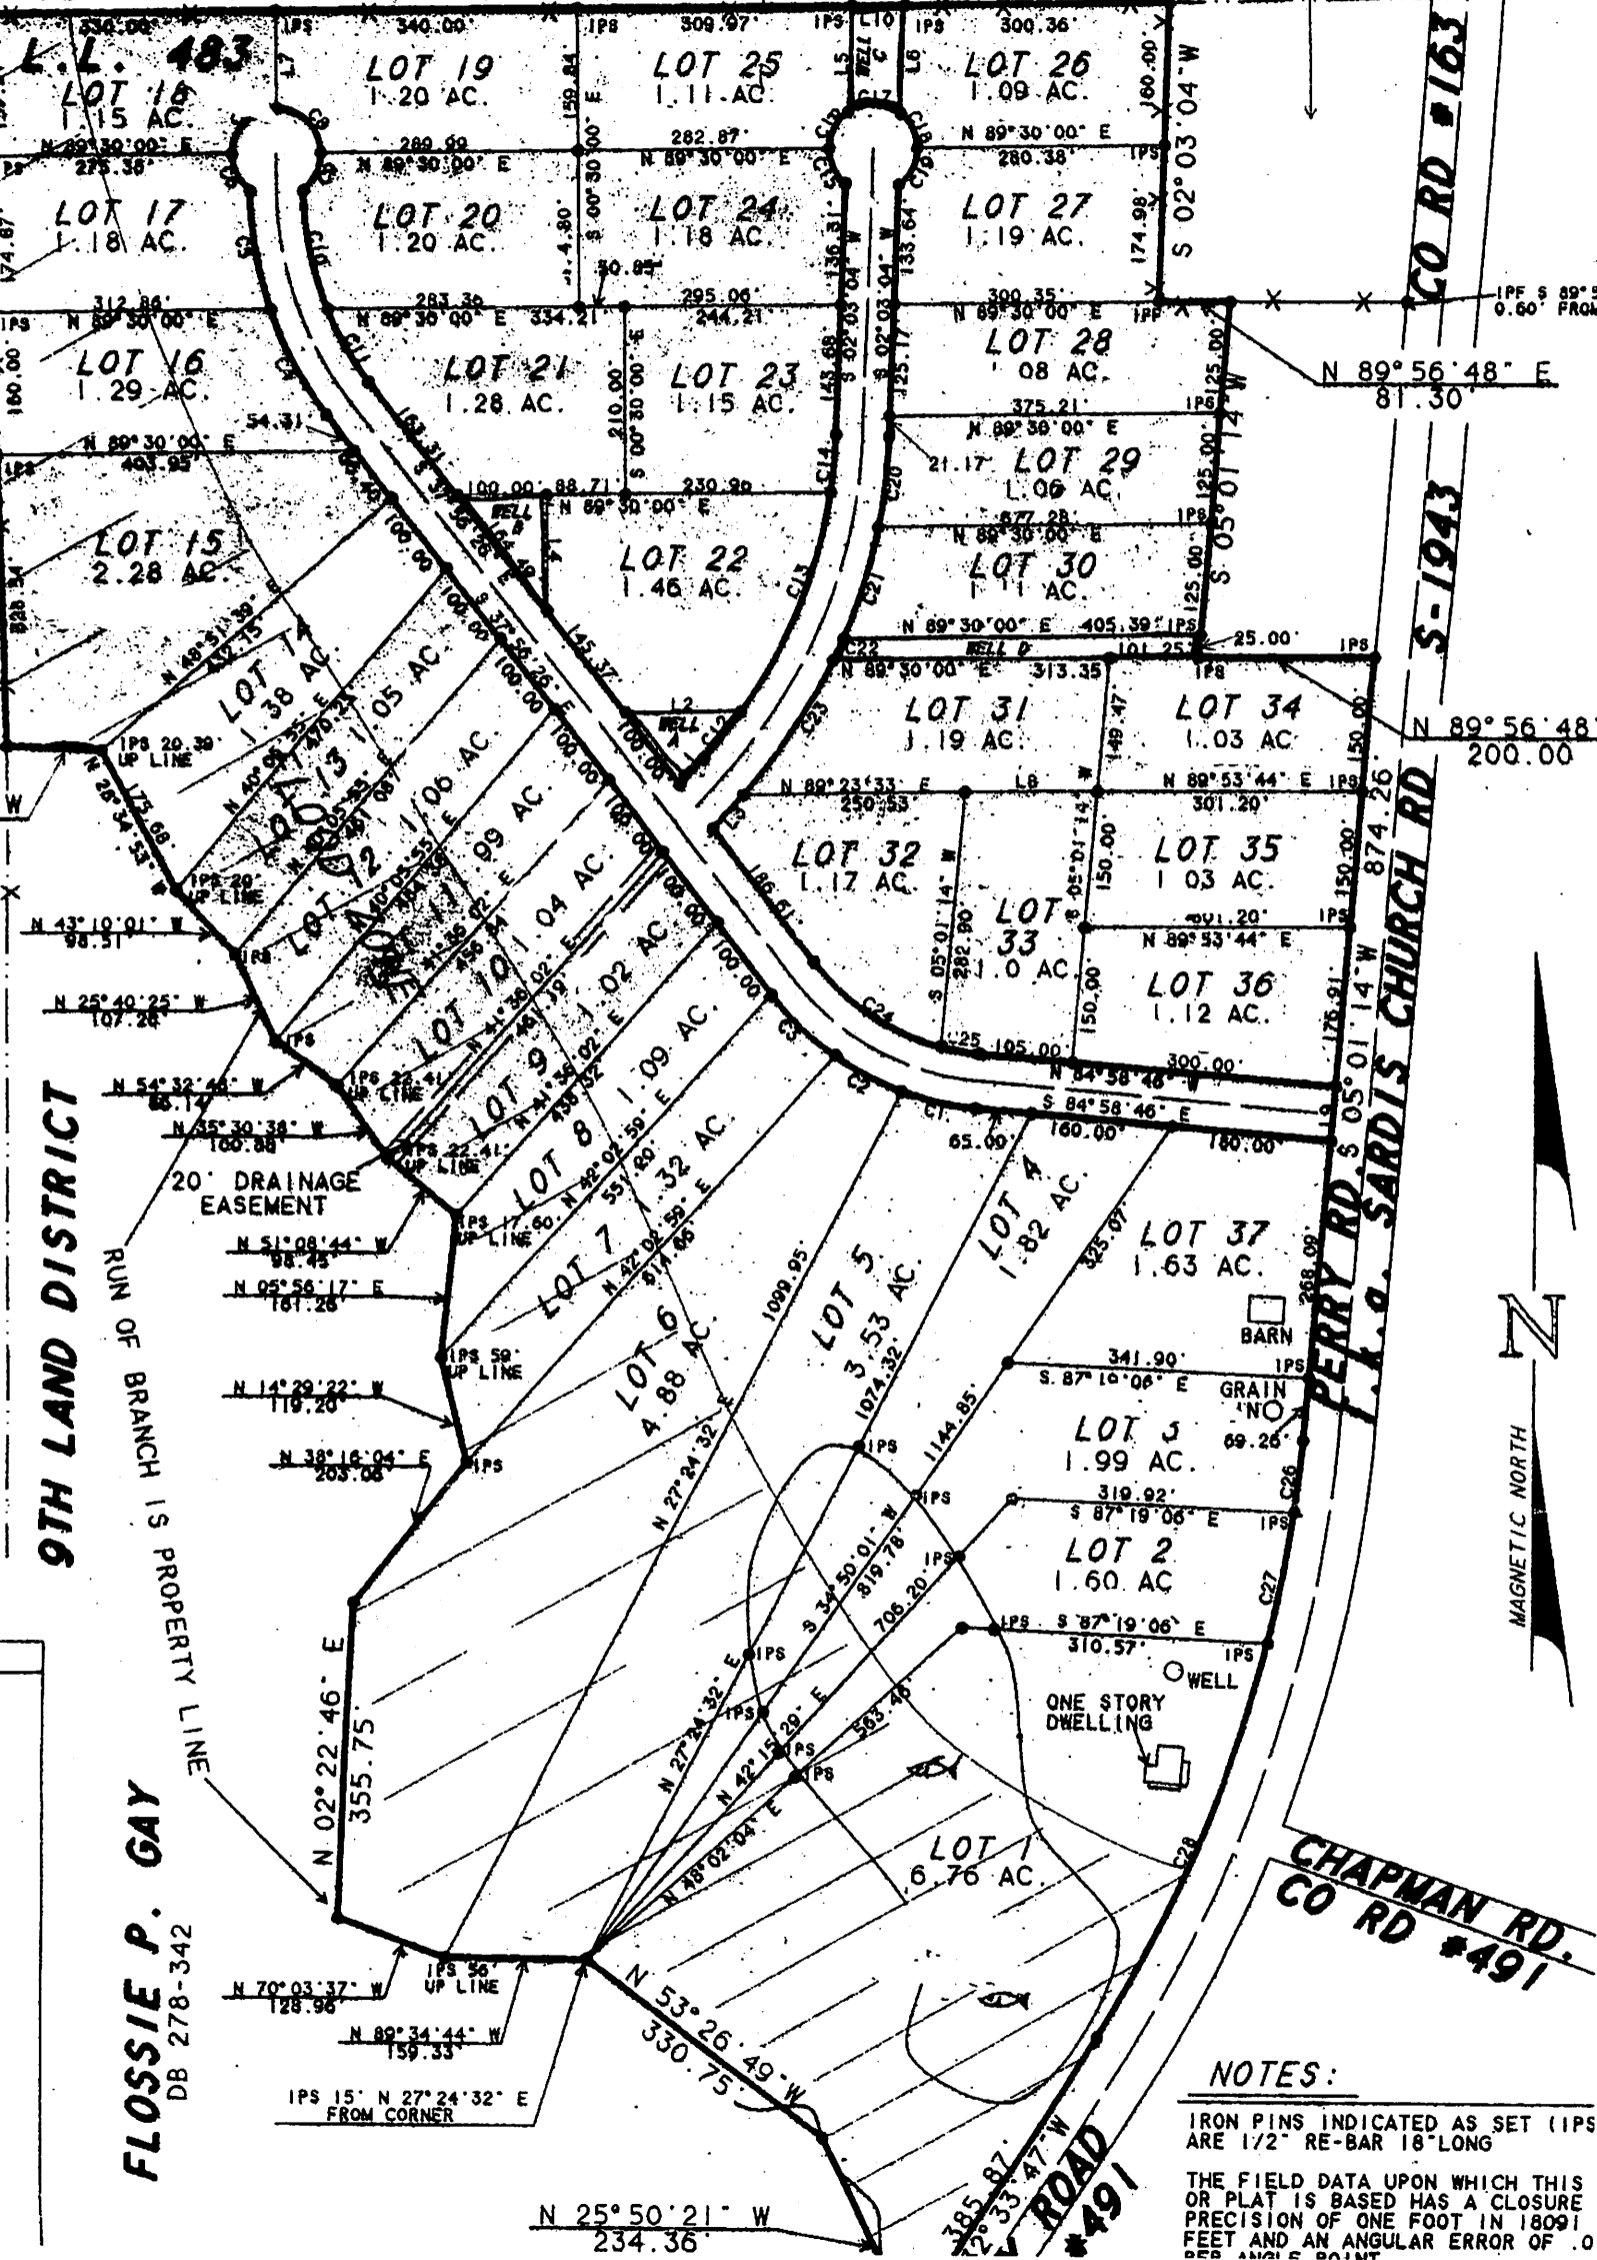

9TH LAND DISTRICT
RUN OF BRANCH IS PROPERTY LINE

FLOSSIE P. GAY
DB 278-342

CO RD #163

S-1943

PERRY RD S 05° 01' 14" W
L.L. SARDIS CHURCH RD

CHAPMAN RD.
CO RD #491



NOTES:

IRON PINS INDICATED AS SET (IPS) ARE 1/2" RE-BAR 18" LONG

THE FIELD DATA UPON WHICH THIS OR PLAT IS BASED HAS A CLOSURE PRECISION OF ONE FOOT IN 18091 FEET AND AN ANGULAR ERROR OF .0 PER ANGLE POINT

N 25° 50' 21" W
234.36